

WWW.RDH.COM
TEL: 250 479 1110

[illegible]

ALL DIMENSIONS NOT SHOWN ARE TO BE CHECKED AGAINST SITE
CONDITIONS, DRAWINGS NOT TO BE SCALED TO OBTAIN DIMENSIONS.
THIS DRAWING IS THE SOLE PROPERTY OF RDH BUILDING SCIENCE INC.
AND CANNOT BE USED OR DUPLICATED IN ANY WAY WITHOUT
EXPRESS WRITTEN PERMISSION.



PROJECT TITLE:

CHIMO TERRACE

2140 Wall St, Vancouver, BC

SHEET TITLE:	Cover Sheet
--------------	-------------

PROJECT No.:	DRAWING No.:
RDH 28863	A000
SCALE: AS 1 : 1ED	DRAWN BY: FT
DATE: 05/13/24	CHECKED BY: TL

ROOFS	EXTERIOR WALLS ABOVE GRADE
-------	----------------------------

	W2 CLT EXTERIOR WALL - NON LOAD BEARING
--	---

	W1 <u>CONCRETE WALL - BELOW GRADE</u>
--	---------------------------------------

P1 SUITE SEPARATION WALL UNIT/UNIT- FIRE SEPARATION F.R.R. 1 HR.
NOT COMBUSTIBLE - HOT LEAKAGE PROOF




P2 SUITE SEPARATION WALL UNIT/CORRIDOR - FIRE SEPARATION F.R.R. 1 HR
NON COMBUSTIBLE - NOT LOADBEARING

P3 BUILDING SEPARATION WALL BUILDING 1/BUILDING 2 - FIRE SEPARATION F.R.R. 2 HR
ENCAPSULATED - NOT LOADBEARING

	P11 140mm STEEL STUD FURRING PARTITION - plumbing or
--	--

W20 FIRE WALL - FIRE SEPARATION F.R.R. 2 HR ON BOTH SIDES
REQUIRED 2HR, ACHIEVED 2 HR TABLE D-2.1.1. ALL CONDITIONS REFERENCED IN VBBL

PILOT DATE: 2024-08-23 2:31:12 PM
C:\Users\judge\Documents\28863_000 3over3_CHIMO BLDG_CENTRAL_tjudgeHL362.rvt

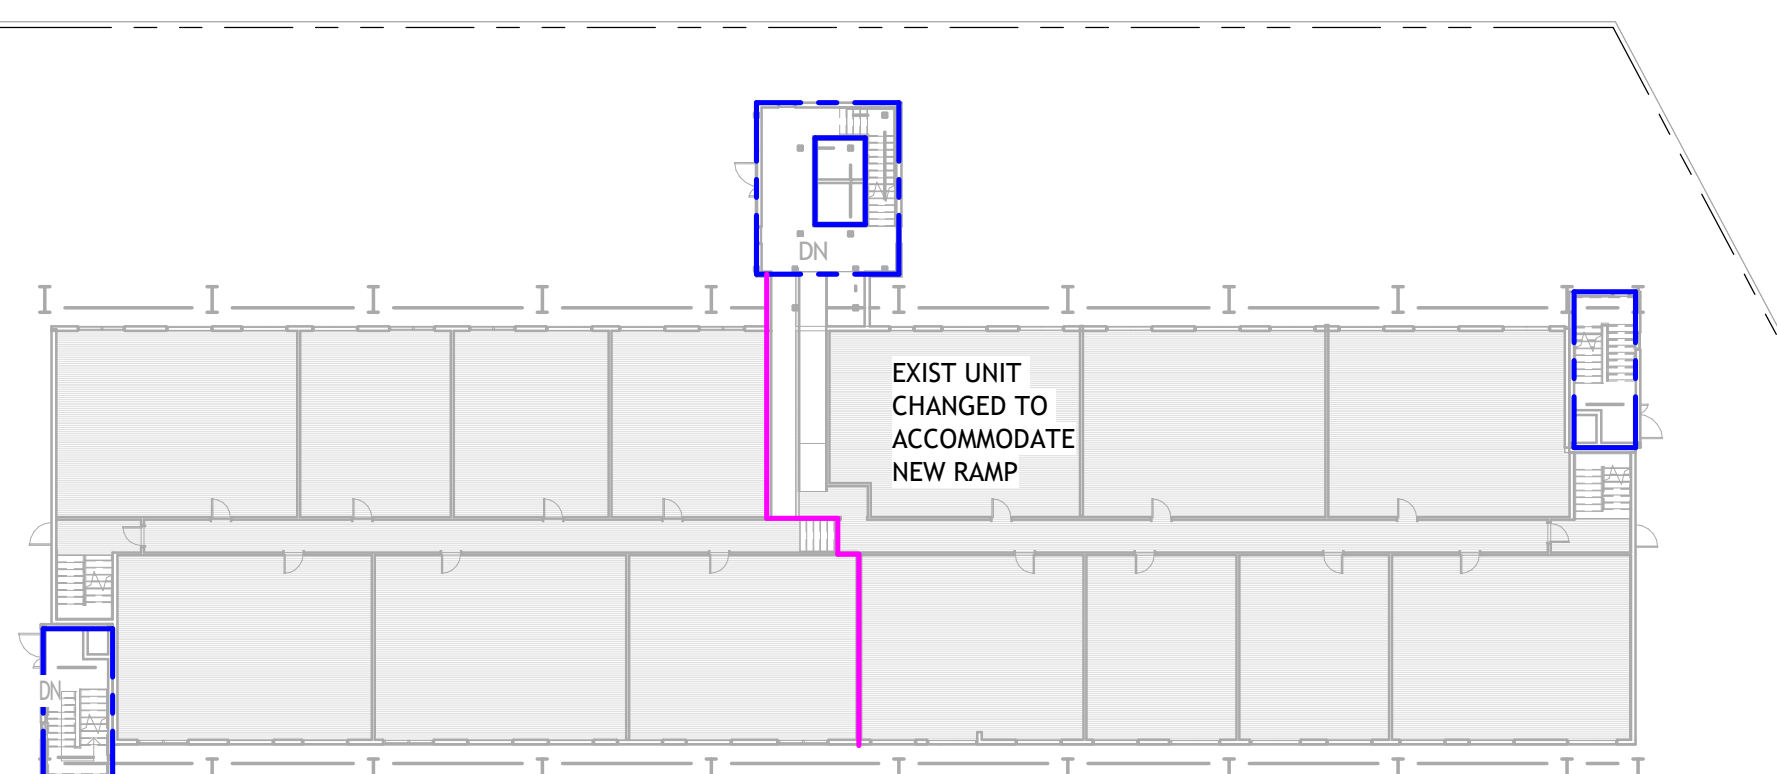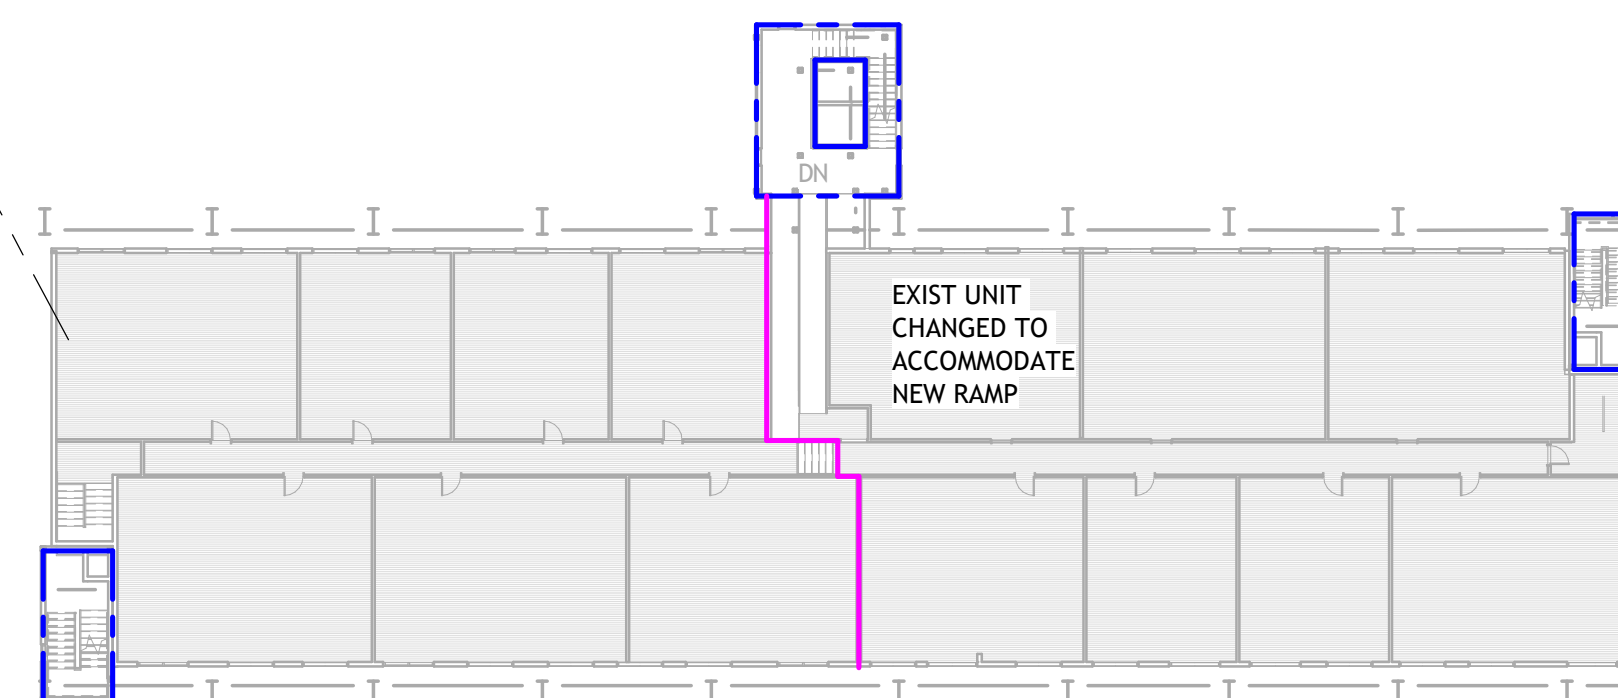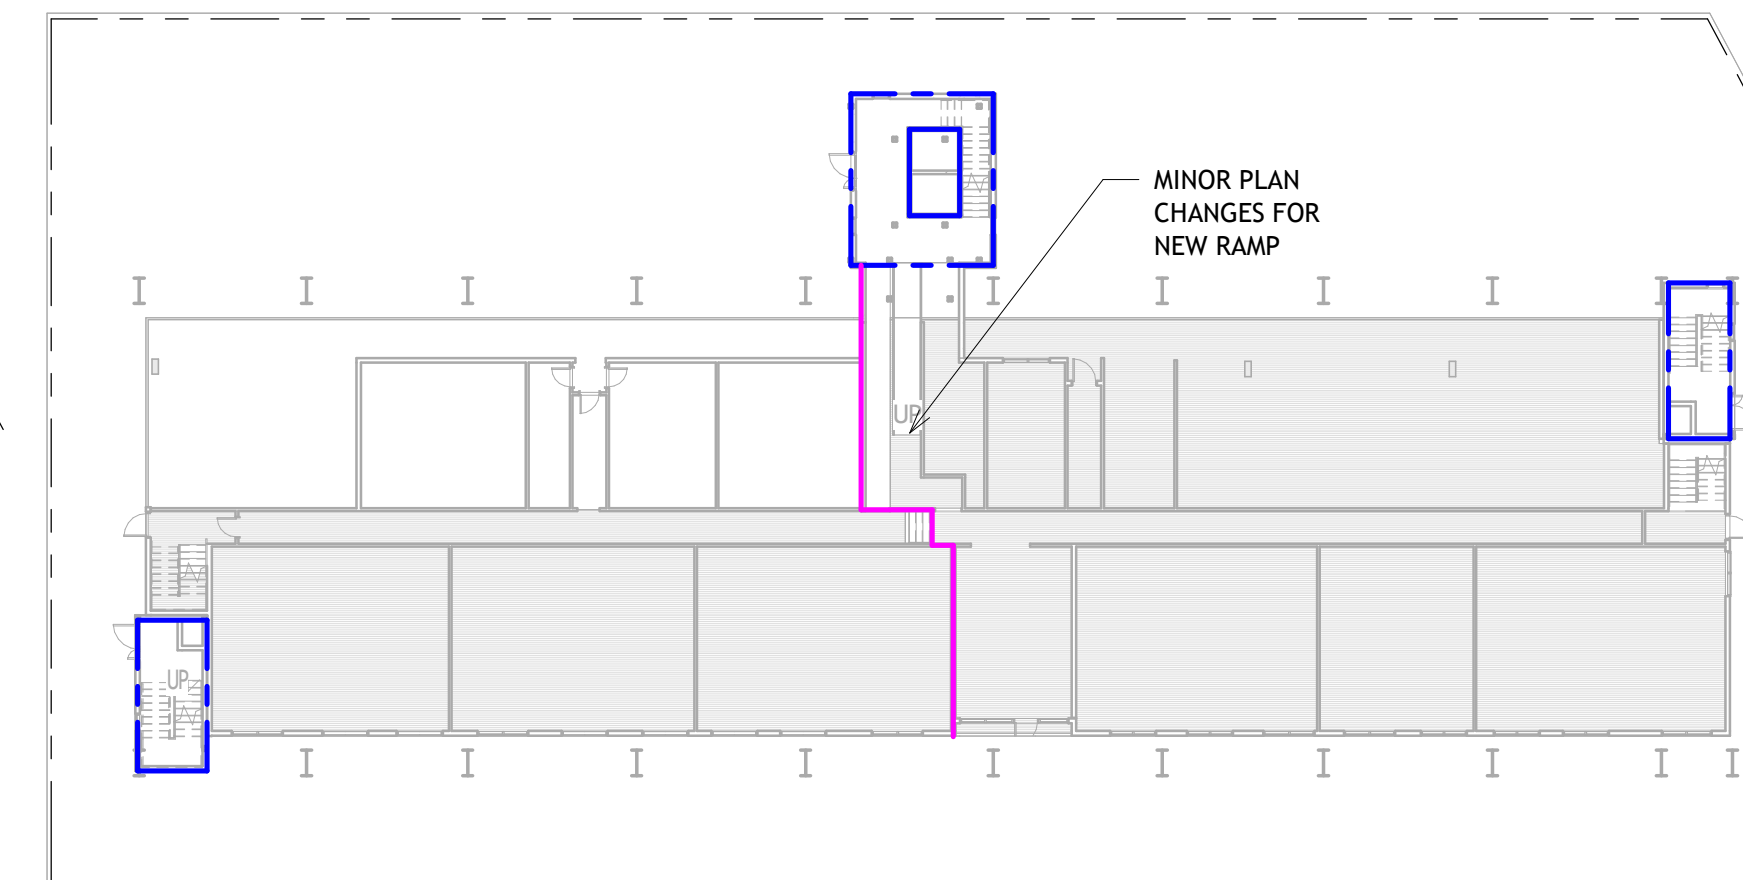

CODE ANALYSIS SYMBOLS

FIRE SEPARATION RATING

0 RATED *

1.5 HR RATED

1 HR RATED

2 HR RATED

2 HR FIRE RATED BOTH SIDES

TRAVEL DISTANCE

TD-- M

FIRE DEPARTMENT CONNECTION

FIRE FIGHTER ELEVATOR

FIRE TRUCK ACCESS

ANNUNCIATOR PANEL

NOTES

*** RATED IF LOAD BARING, SEE STRUCTURE. SUPPORTING STRUCTURE RATING IS EQUAL TO THE RATING OF THE SUPPORTED ASSEMBLY.**

[illegible]

ALL DIMENSIONS NOT SHOWN ARE TO BE CHECKED AGAINST SITE
CONDITIONS. DRAWINGS NOT TO BE SCALED TO OBTAIN DIMENSIONS.
THIS DRAWING IS THE SOLE PROPERTY OF RDH BUILDING SCIENCE INC.
AND CANNOT BE USED OR DUPLICATED IN ANY WAY WITHOUT
EXPRESS WRITTEN PERMISSION.



PROJECT TITLE:

CHIMO TERRACE

2140 Wall St, Vancouver, BC

SHEET TITLE:

CODE ANALYSIS


PROJECT No.: RDH 28863	DRAWING No.: A005.1
SCALE: As indicated	DRAWN BY: Author
DATE: 06/27/24	CHECKED BY: Checker




AREAS			
Level	Area Type	Area	Percentage
Corridor			
New Level 6	Corridor	185 m ²	5%
New Level 6	Corridor	34 m ²	1%
New Level 5	Corridor	185 m ²	5%
New Level 5	Corridor	34 m ²	1%
New Level 4	Corridor	185 m ²	5%
New Level 4	Corridor	34 m ²	1%
New Level 4	Corridor	34 m ²	1%
		689 m ²	17%
NEW ELEVATOR			
New Level 6	NEW ELEVATOR	3 m ²	0%
New Level 6	NEW ELEVATOR	3 m ²	0%
New Level 5	NEW ELEVATOR	3 m ²	0%
New Level 5	NEW ELEVATOR	3 m ²	0%
New Level 4	NEW ELEVATOR	3 m ²	0%
New Level 4	NEW ELEVATOR	3 m ²	0%
Exst. Level 3	NEW ELEVATOR	3 m ²	0%
Exst. Level 3	NEW ELEVATOR	3 m ²	0%
Exst. Level 2	NEW ELEVATOR	3 m ²	0%
Exst. Level 2	NEW ELEVATOR	3 m ²	0%
Exst. Level 1	NEW ELEVATOR	3 m ²	0%
Exst. Level 1	NEW ELEVATOR	3 m ²	0%
		41 m ²	1%
NEW EXIT			
Exst. Level 3	NEW EXIT	30 m ²	1%
Exst. Level 2	NEW EXIT	30 m ²	1%
Exst. Level 1	NEW EXIT	30 m ²	1%
Exst. Level 1	NEW EXIT	17 m ²	0%
		108 m ²	3%
NEW LAUNDRY			
New Level 6	NEW LAUNDRY	34 m ²	1%
New Level 5	NEW LAUNDRY	34 m ²	1%
		69 m ²	2%
NEW MECH			
New Level 5	NEW MECH	1 m ²	0%
New Level 5	NEW MECH	1 m ²	0%
Exst. Level 3	NEW MECH	1 m ²	0%
Exst. Level 3	NEW MECH	1 m ²	0%
Exst. Level 2	NEW MECH	1 m ²	0%
Exst. Level 2	NEW MECH	1 m ²	0%
Exst. Level 1	NEW MECH	1 m ²	0%
Exst. Level 1	NEW MECH	9 m ²	0%
New Mech			
New Level 6	New Mech	1 m ²	0%
New Level 6	New Mech	1 m ²	0%
New Level 4	New Mech	1 m ²	0%
New Level 4	New Mech	1 m ²	0%
Exst. Level 1	New Mech	1 m ²	0%
Exst. Level 1	New Mech	7 m ²	0%
NEW STAIR			
New Level 6	NEW STAIR	14 m ²	0%
New Level 6	NEW STAIR	15 m ²	0%
New Level 5	NEW STAIR	14 m ²	0%
New Level 5	NEW STAIR	15 m ²	0%
New Level 4	NEW STAIR	14 m ²	0%
New Level 4	NEW STAIR	15 m ²	0%
Exst. Level 3	NEW STAIR	15 m ²	0%
Exst. Level 3	NEW STAIR	14 m ²	0%
Exst. Level 2	NEW STAIR	14 m ²	0%
Exst. Level 2	NEW STAIR	15 m ²	0%
Exst. Level 1	NEW STAIR	15 m ²	0%
Exst. Level 1	NEW STAIR	14 m ²	0%
		175 m ²	4%
SUITE			
New Level 6	SUITE	86 m ²	2%
New Level 6	SUITE	57 m ²	1%
New Level 6	SUITE	85 m ²	2%
New Level 6	SUITE	85 m ²	2%
New Level 6	SUITE	85 m ²	2%
New Level 6	SUITE	85 m ²	2%
New Level 6	SUITE	85 m ²	2%
New Level 6	SUITE	85 m ²	2%
New Level 6	SUITE	85 m ²	2%
New Level 6	SUITE	85 m ²	2%
New Level 6	SUITE	57 m ²	1%
New Level 5	SUITE	86 m ²	2%
New Level 5	SUITE	57 m ²	1%
New Level 5	SUITE	85 m ²	2%
New Level 5	SUITE	85 m ²	2%
New Level 5	SUITE	85 m ²	2%
New Level 5	SUITE	85 m ²	2%
New Level 5	SUITE	85 m ²	2%
New Level 5	SUITE	85 m ²	2%
New Level 5	SUITE	57 m ²	1%
New Level 5	SUITE	85 m ²	2%
New Level 4	SUITE	85 m ²	2%
New Level 4	SUITE	86 m ²	2%
New Level 4	SUITE	57 m ²	1%
New Level 4	SUITE	85 m ²	2%
New Level 4	SUITE	85 m ²	2%
New Level 4	SUITE	85 m ²	2%
New Level 4	SUITE	85 m ²	2%
New Level 4	SUITE	85 m ²	2%
New Level 4	SUITE	57 m ²	1%
New Level 4	SUITE	85 m ²	2%
		2887 m ²	72%
Grand total: 85		3985 m ²	100%

NEW ROOF AREA 1193 SQM


[illegible]

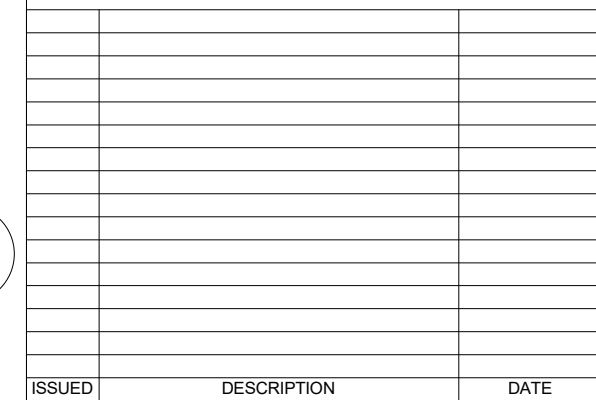

SCALE:	A:1 : 100D	DRAWN BY:	FT
DATE:	05/14/24	CHECKED BY:	TL

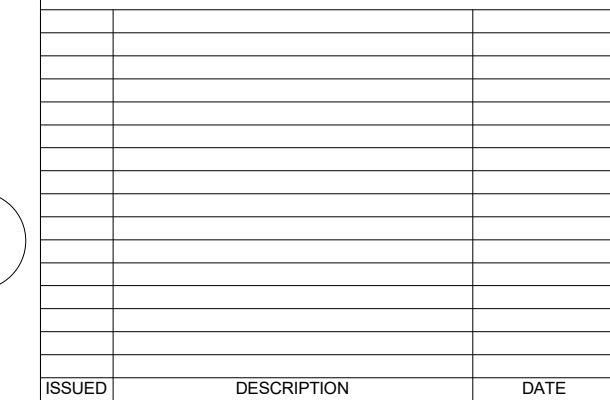

SHEET TITLE:	
Existing Level 2 Plan	
PROJECT No.:	DRAWING No.:
RDH 28863	A103
SCALE:	A1 : 100D
DRAWN BY:	FT
DATE:	03/31/22
CHECKED BY:	TL

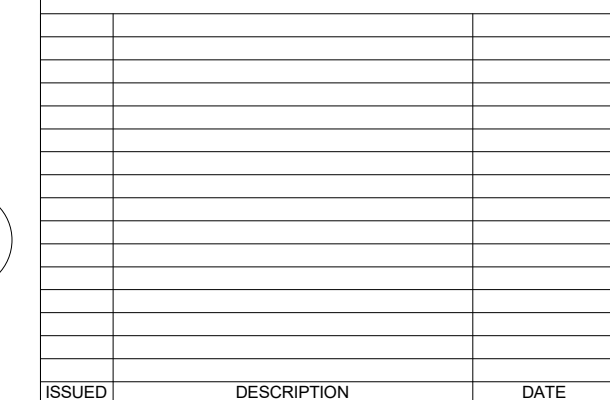

SCALE:	A _s 1 : 100D	DRAWN BY:	FT
DATE:	03/31/22	CHECKED BY:	TL




RDH RDH BUILDING SCIENCE INC.
602 - 740 HILLSIDE AVENUE
VICTORIA, BC V8T 1Z4
TEL: 250 479 1110 WWW.RDH.COM

SHEET TITLE:

New Service Level

PROJECT No.: RDH 28863	DRAWING No.: A105
SCALE: A1 : 100D	DRAWN BY: FT
DATE: 03/31/22	CHECKED BY: TL

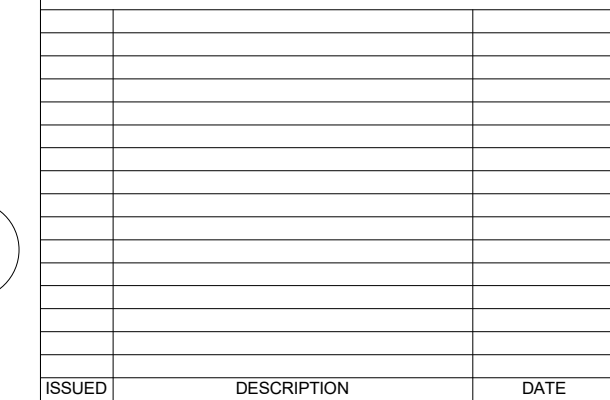


RDH RDH BUILDING SCIENCE INC.
602 - 740 HILLSIDE AVENUE
VICTORIA, BC V8T 1Z4
TEL: 250 479 1110 WWW.RDH.COM

SHEET TITLE:

New Level 4 Plan


PROJECT No.:	DRAWING No.:
RDH 28863	A106
SCALE: A1 : 100D	DRAWN BY: FT
DATE: 03/31/22	CHECKED BY: TL

 

SHEET TITLE:	
New Level 5 Plan	
PROJECT No.:	DRAWING No.:
RDH 28863	A107
SCALE:	DRAWN BY:
As1 : 100D	FT
DATE:	CHECKED BY:
03/31/22	TL



SCALE:	A:1 : 100D	DRAWN BY:	FT
DATE:	03/31/22	CHECKED BY:	TL

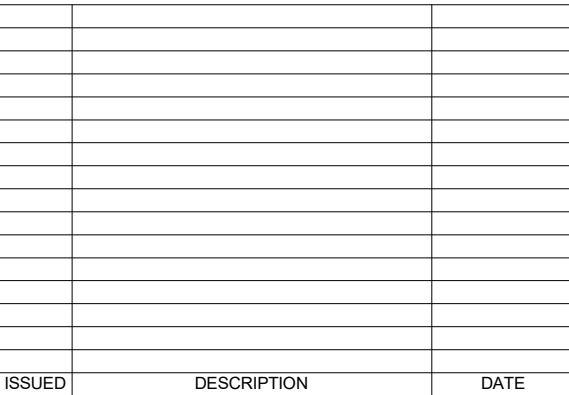


RDH RDH BUILDING SCIENCE INC.
602 - 740 HILLSIDE AVENUE
VICTORIA, BC V8T 1Z4
TEL: 250 479 1110 WWW.RDH.COM

2140 Wall St, Vancouver, BC

PROJECT No.:	DRAWING No.:
RDH 28863	A201

SCALE:	A:1 : 100D	DRAWN BY:	FT
DATE:	03/31/22	CHECKED BY:	TL

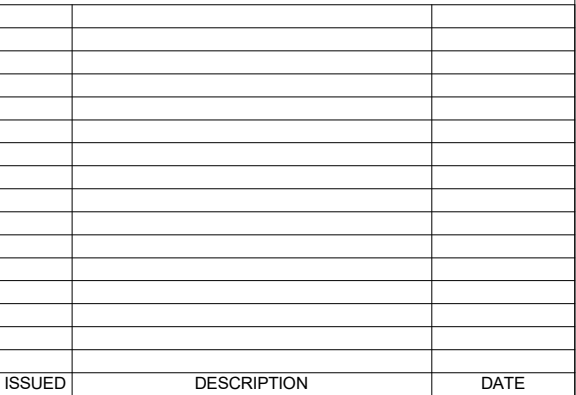


RDH RDH BUILDING SCIENCE INC.
602 - 740 HILLSIDE AVENUE
VICTORIA, BC V8T 1Z4
TEL: 250 479 1110 WWW.RDH.COM

2140 Wall St, Vancouver, BC

PROJECT No.:	DRAWING No.:
RDH 28863	A202

SCALE:	A:1 : 100D	DRAWN BY:	FT
DATE:	03/31/22	CHECKED BY:	TL

1 South
1 : 100

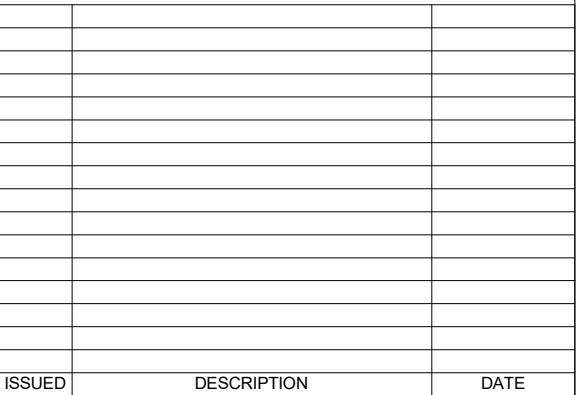

RDH RDH BUILDING SCIENCE INC.
602 - 740 HILLSIDE AVENUE
VICTORIA, BC V8T 1Z4
TEL: 250 479 1110 WWW.RDH.COM

SHEET TITLE:


East Building Elevations

PROJECT No.:	DRAWING No.:
RDH 28863	A203

SCALE:	A ₁ : 100D	DRAWN BY:	FT
DATE:	03/31/22	CHECKED BY:	TL



SCALE:	A:1 : 100D	DRAWN BY:	FT
DATE:	03/31/22	CHECKED BY:	TL

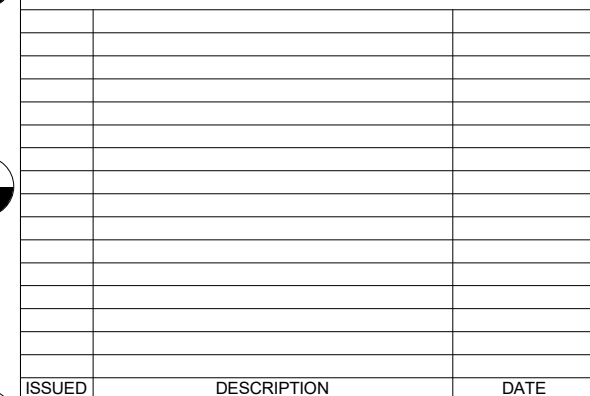


RDH RDH BUILDING SCIENCE INC.
602 - 740 HILLSIDE AVENUE
VICTORIA, BC V8T 1Z4
TEL: 250 479 1110 WWW.RDH.COM

SHEET TITLE:

Building 1 Sections

PROJECT No.:	DRAWING No.:
RDH 28863	A301

SCALE:	A:1 : 100D	DRAWN BY:	FT
DATE:	11/03/22	CHECKED BY:	TL

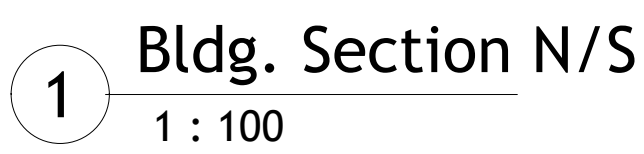

ALL DIMENSIONS NOT SHOWN ARE TO BE CHECKED AGAINST SITE
CONDITIONS. DRAWINGS NOT TO BE SCALED TO OBTAIN DIMENSIONS.
THIS DRAWING IS THE SOLE PROPERTY OF RDH BUILDING SCIENCE INC.
AND CANNOT BE USED OR DUPLICATED IN ANY WAY WITHOUT
EXPRESS WRITTEN PERMISSION.

SCALE:	A:1 : 100D	DRAWN BY:	FT
DATE:	11/03/22	CHECKED BY:	TL